


XREF: A: MOELL\1169_006 2012-09-12 09:08 A: MOELL\1206\512\TOP_001 2012-09-12 08:53
A: MOELL\1169_003 2012-05-29 08:36 A: MOELL\1206\512\TOP_002 2012-05-29 08:41
A: MOELL\1169_003 2012-09-12 11:36 A: MOELL\1206\512\TOP_002 2012-05-29 08:41
A: MOELL\1169_008 2012-09-12 11:23

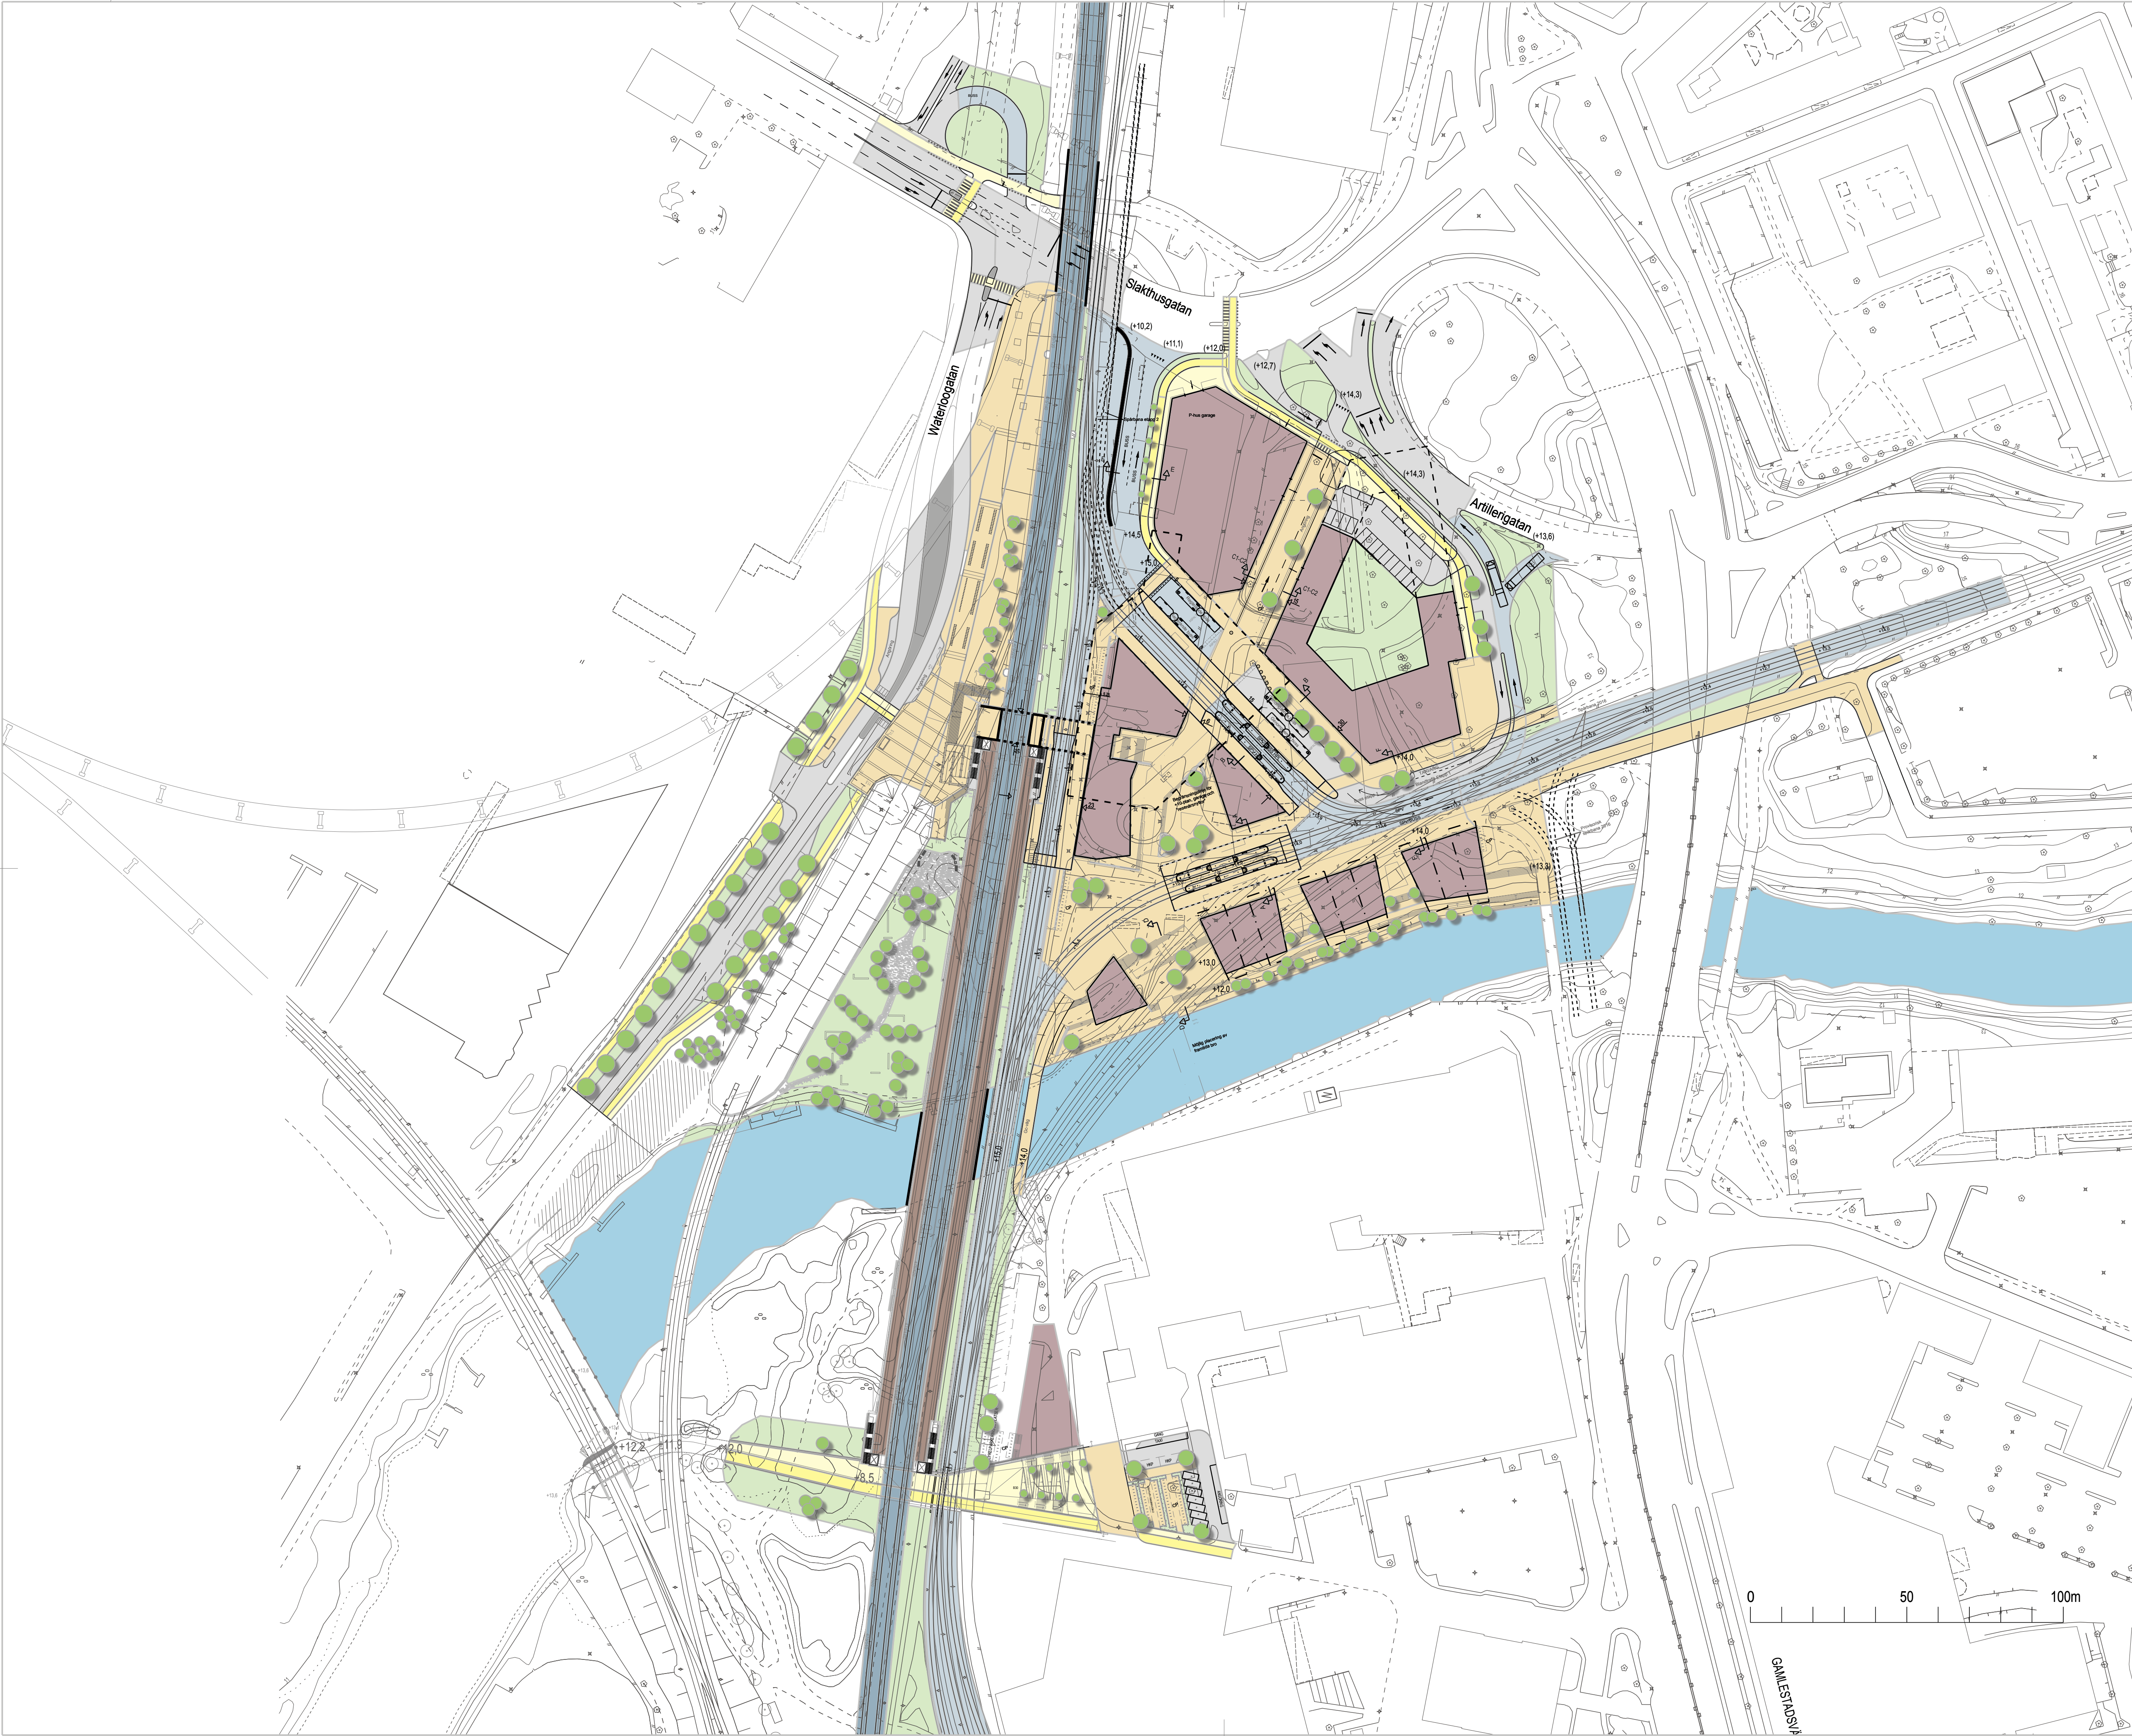



COORDINATSYSTEM

PLANSYSTEM: SweRef99_1200
HÖJDSYSTEM: GH88

- Gata/blandtrafikyta
- Kollektivtrafikyta
- Torgyta
- Gångyta
- Cykelyta
- Byggnadsyta
- Gräs/övrig yta



PLANNYCKEL ETAPP1

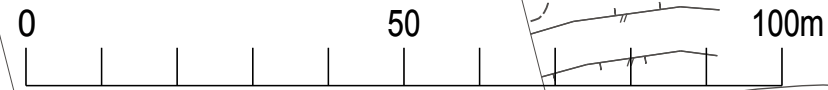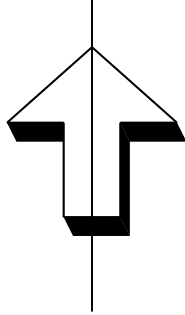

BET	ANT	ÄNDRINGEN AVSER	DATUM	SIGN
TRAFIKFÖRSLAG GAMLESTADS TORG				
Ramboll Sverige AB VÄDURSGATAN 6 BOX 5343 40227 GÖTEBORG Tfn: 010-615 6000 Fax: www.ramboll.se			 Göteborgs Stad Trafikkontoret	
UPPDRAG NR 61441147748		RITAD/KONSTR AV R GUNNARSSON		HANDLÖGARE H LUNDSTRÖM
DATUM 2012-09-14		ANSVARIG LUNDSTRÖM HARALD		
TRAFIK- OCH GESTALTNINGSFÖRSLAG				
PLAN				
SKALA 1:1000 (A1)		NUMMER T16-000		BET